

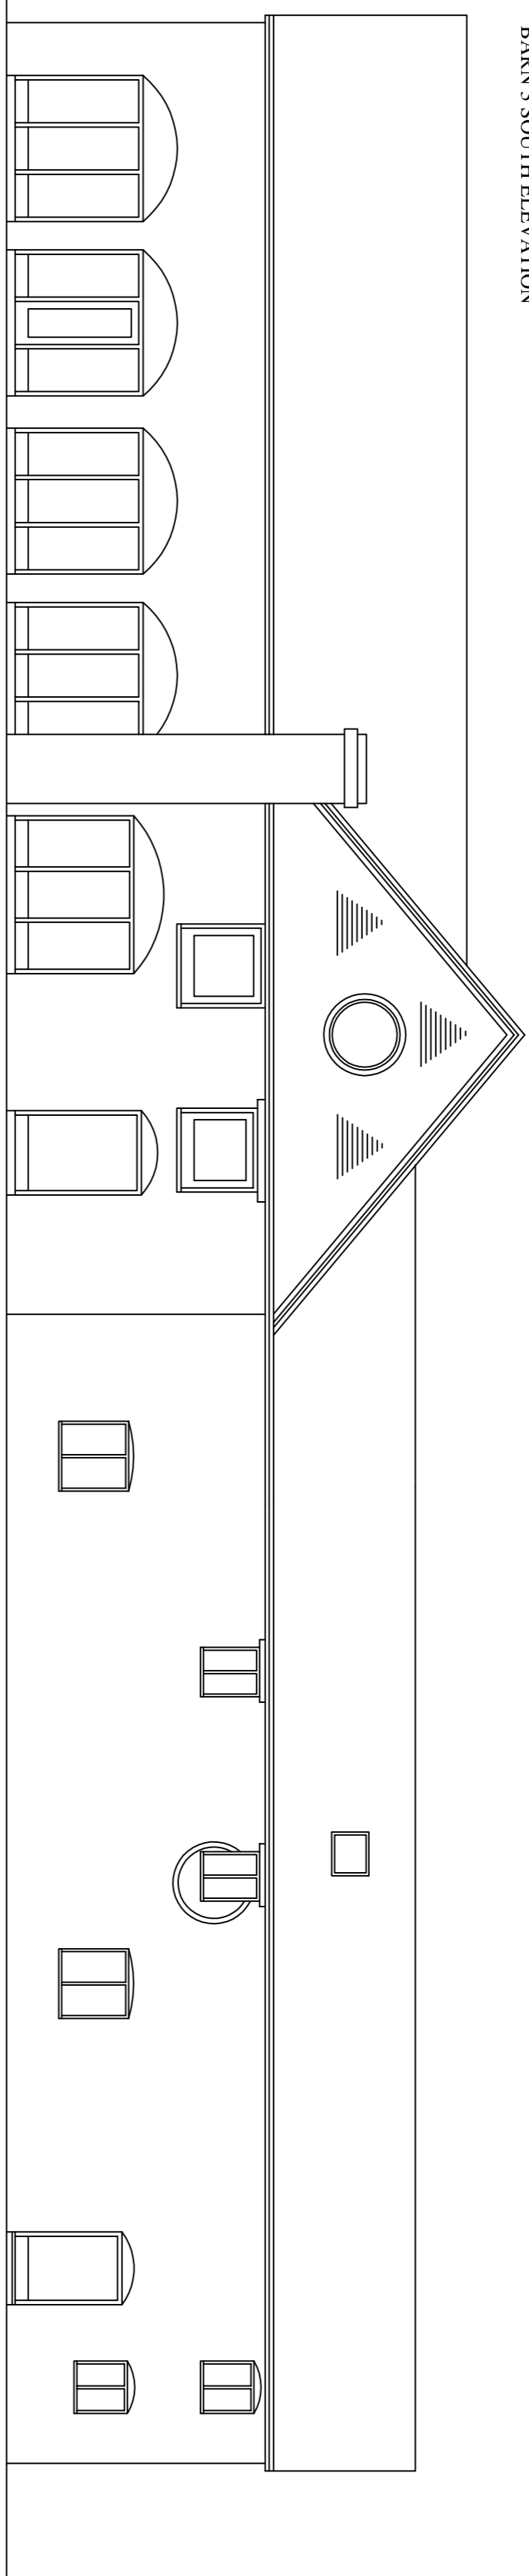


BARN 3 SOUTH ELEVATION

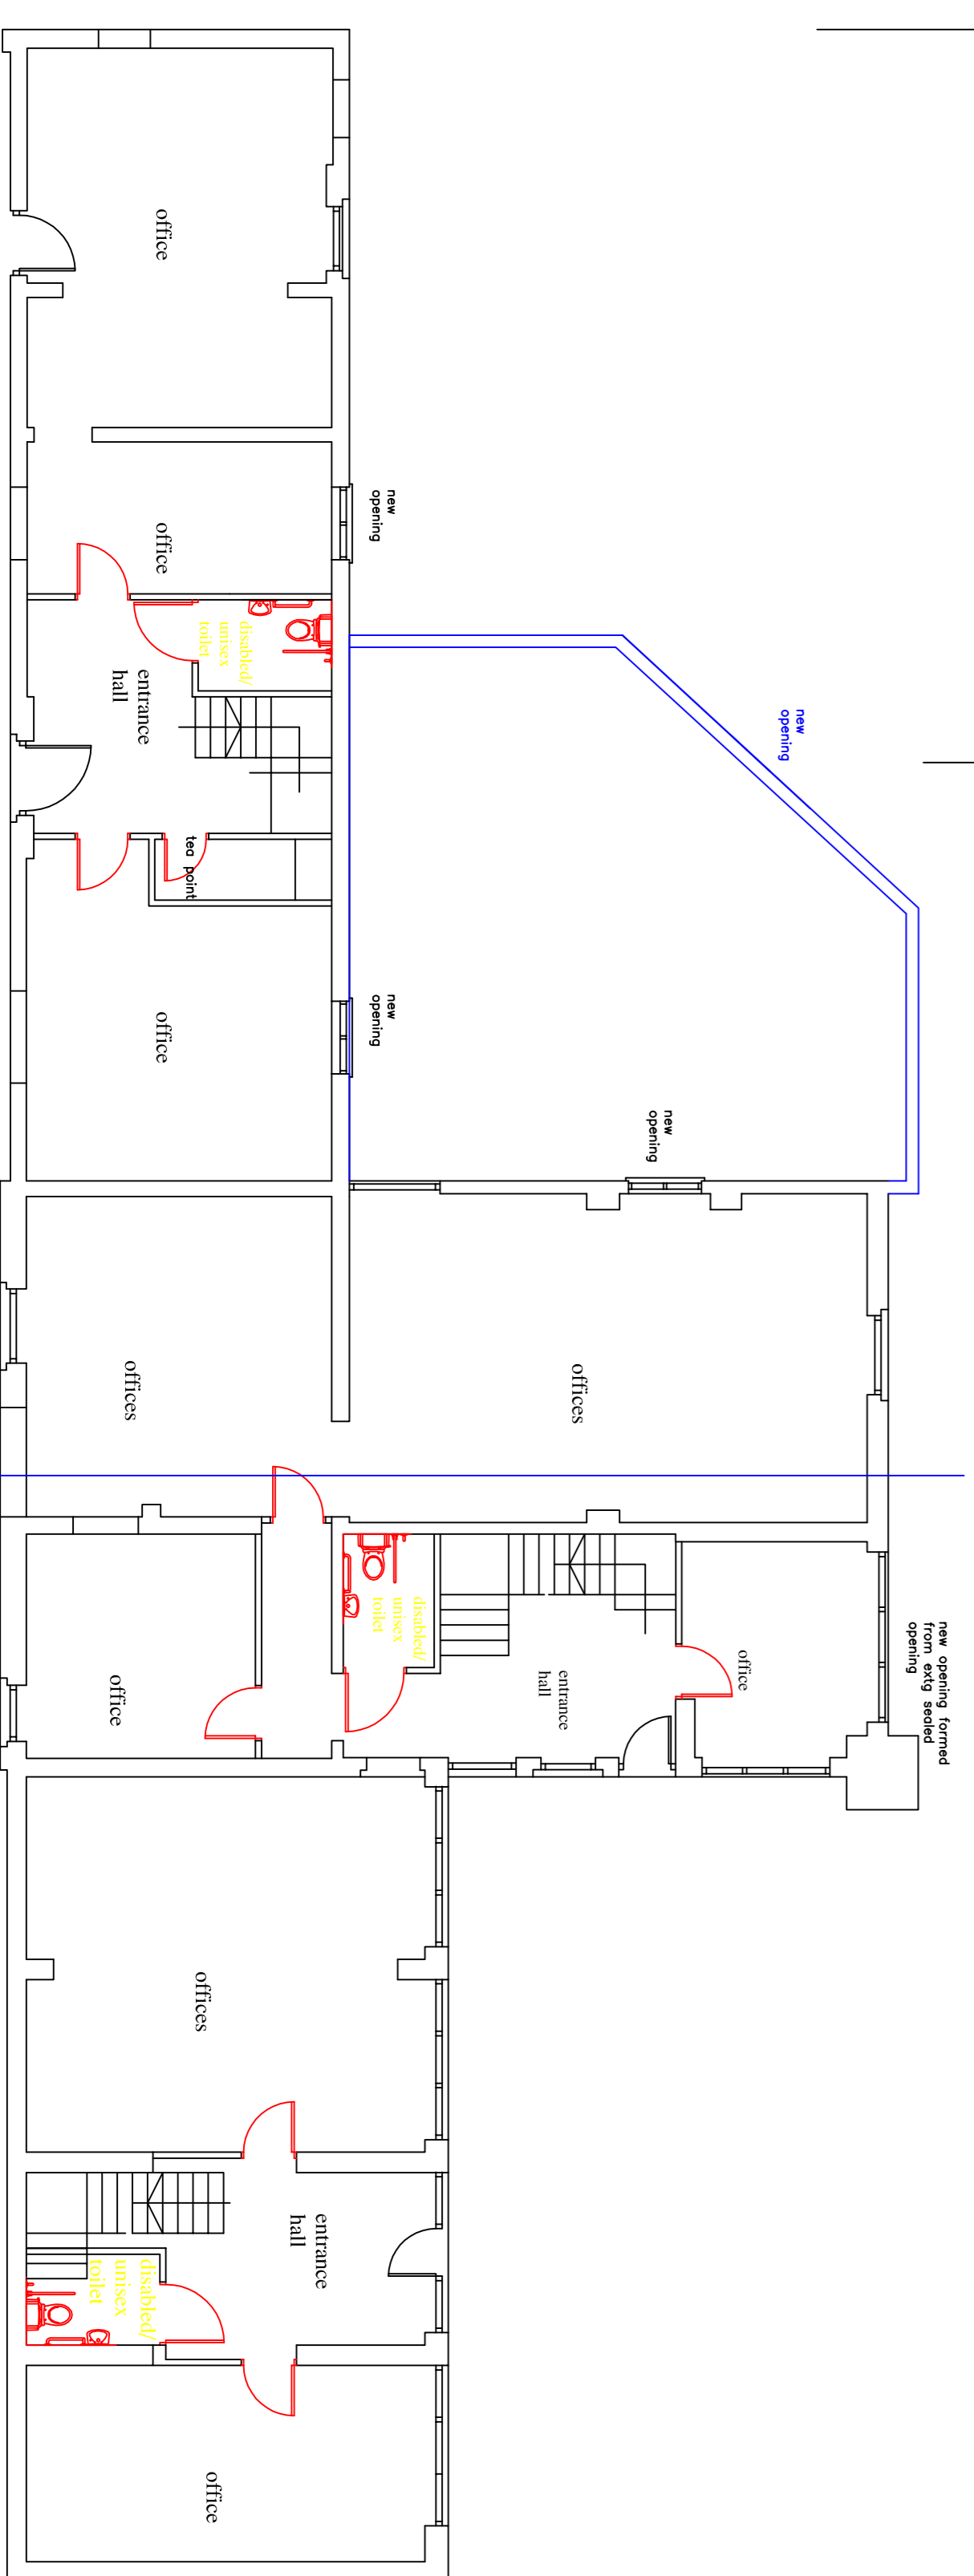


BARN 3 NORTH ELEVATION

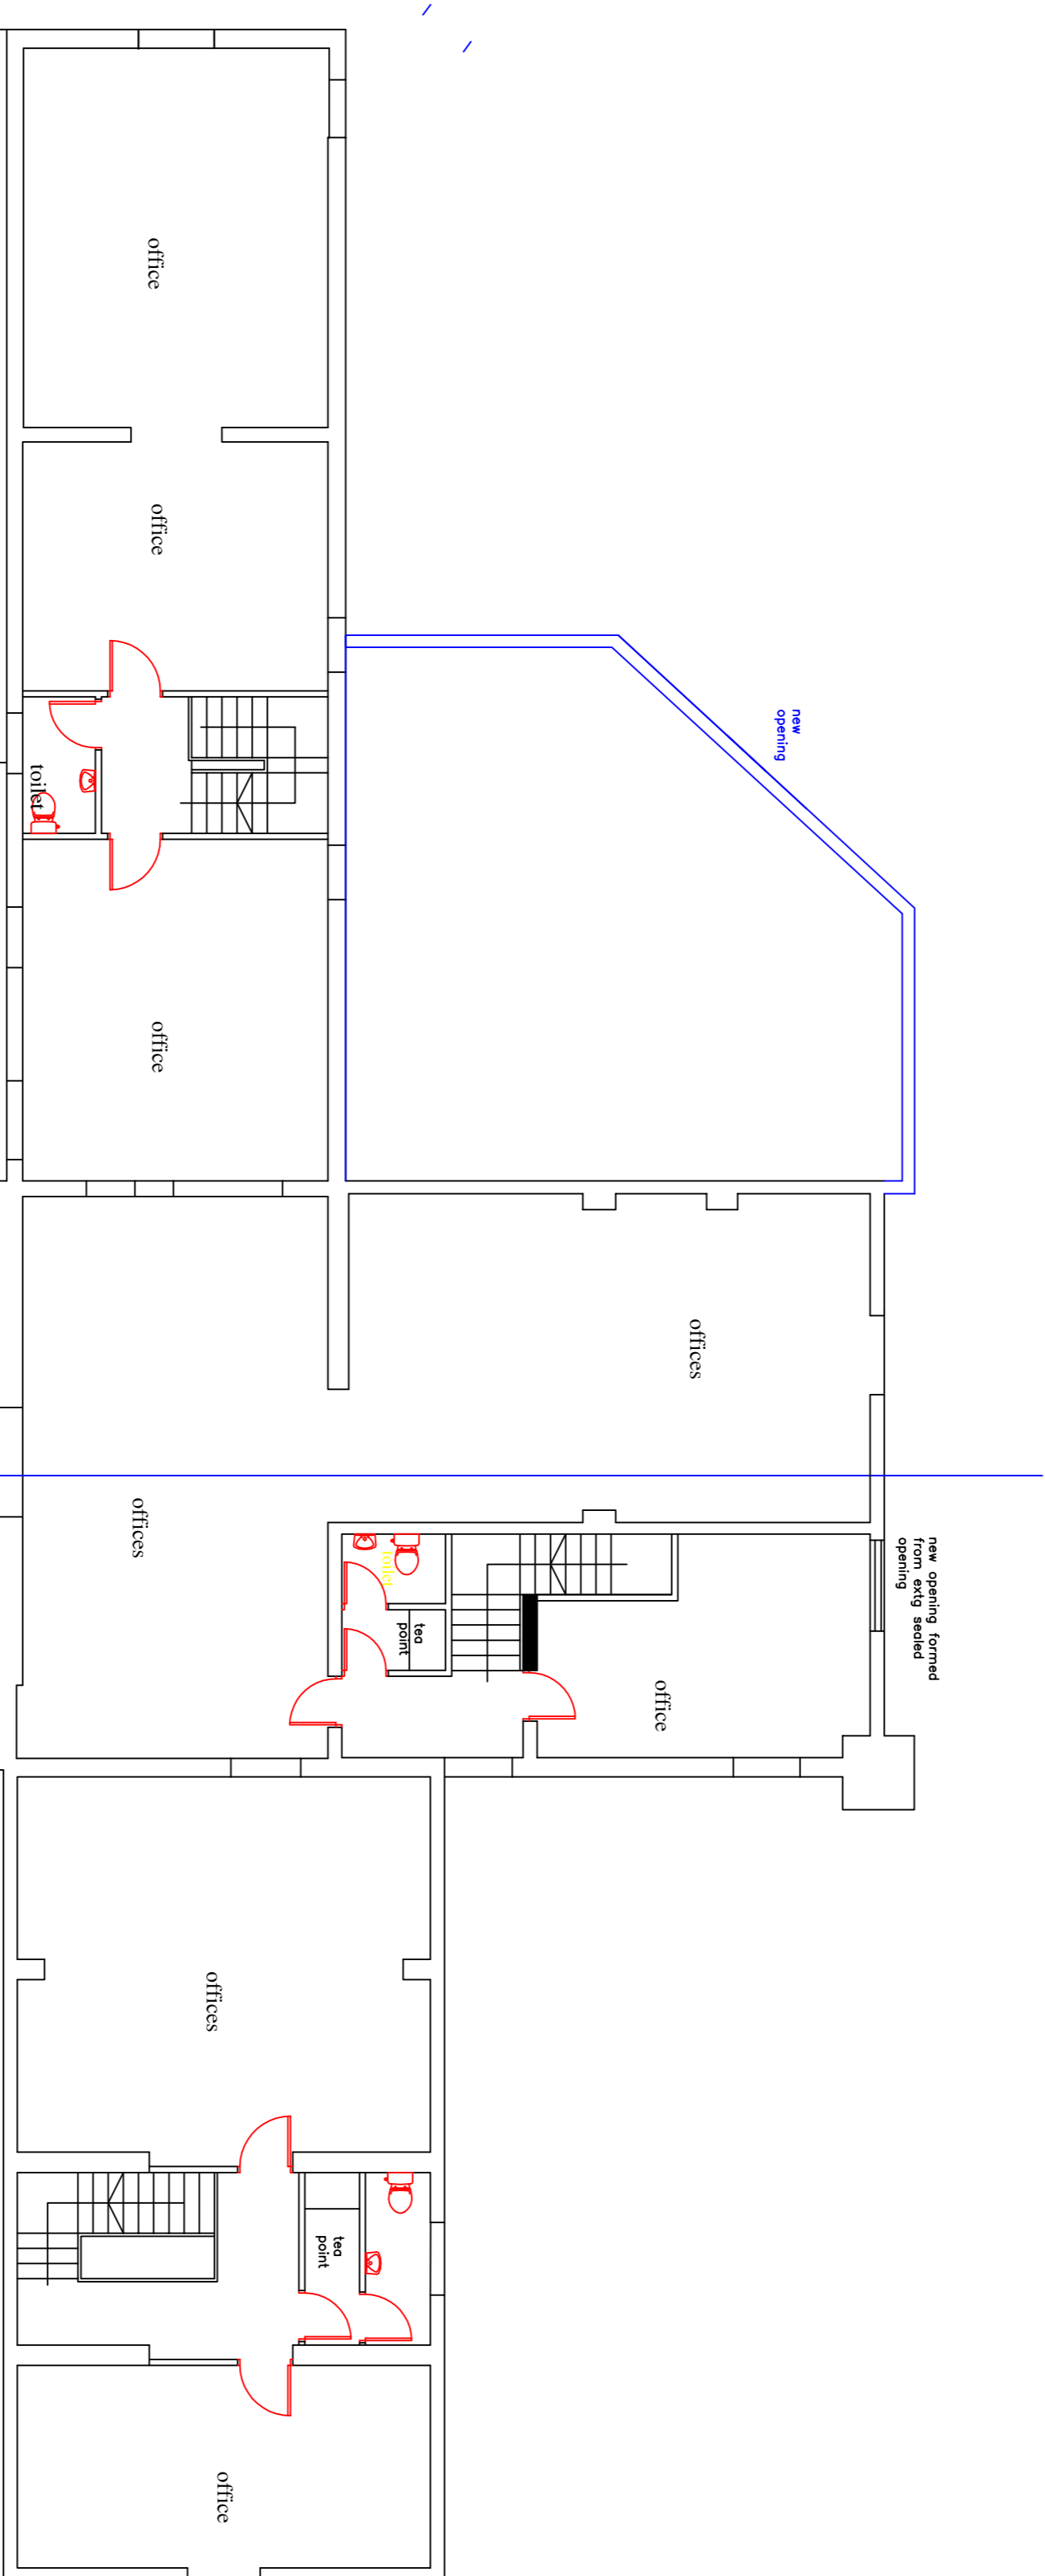

Revisions	
1	Revised to include new office layout
2	Revised to include new office layout
client		CONCORDIA PROPERTY DEVELOPMENTS LTD	
contract		DRAYTON MANOR FARM	
drawing description		PROPOSED FLOOR PLANS - BARN 3	
scale	1:100	date	10 August 2007
contract no	ACN-001	drawing no	3
		rev	C

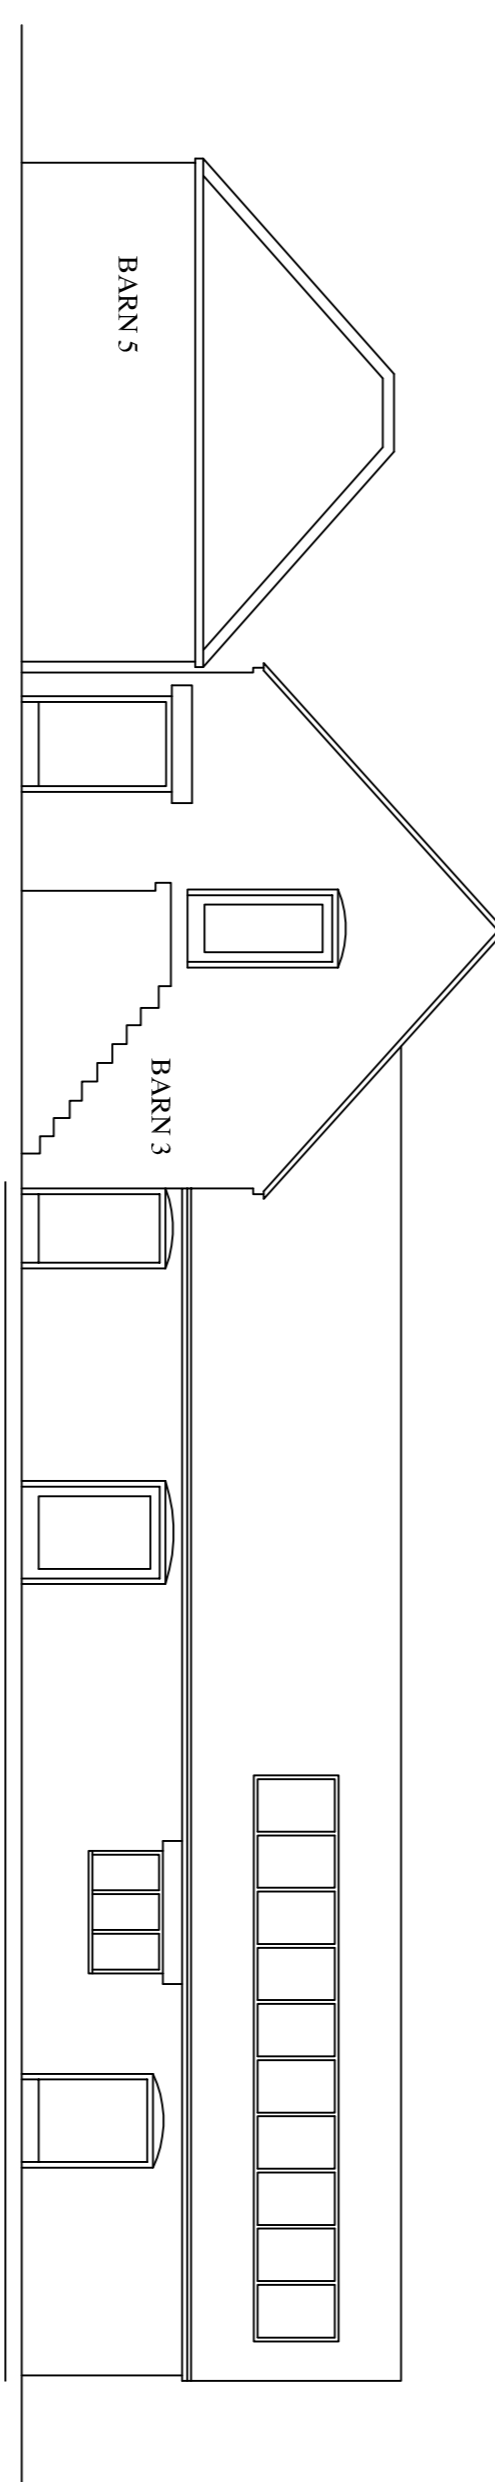

BARN 5 + 3 (SOUTH ELEVATION)